


Multi Slide Panel Stop w/ 8 x 1 FHP SS (Whit or Bg) Head 4 Screws/bag
(Used with Upgraded Signature Series Handle)

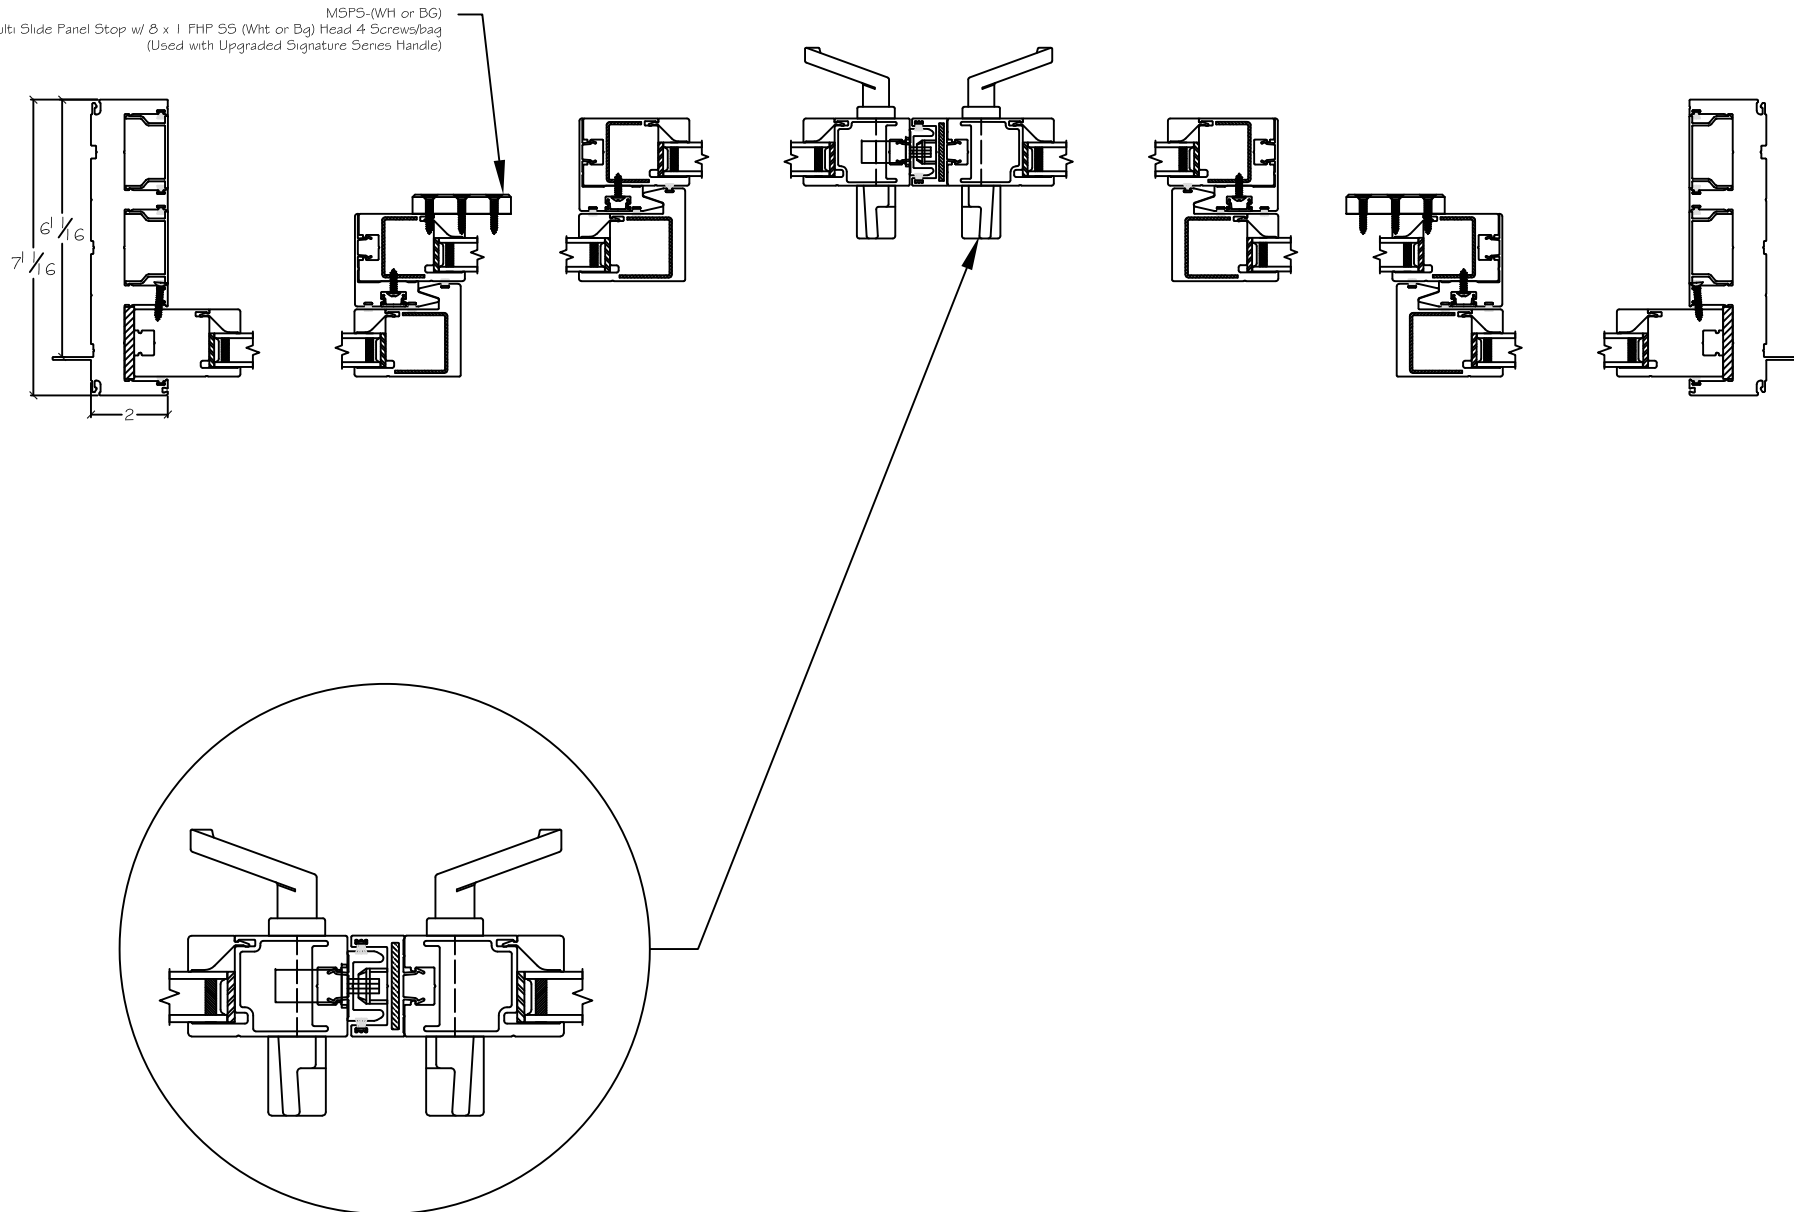





*Upgraded Signature Series Handle

10507 E. Montgomery Ave.
Spokane Valley, WA 99206

CASCADE
WINDOWS

Project:	File name: 2750 Multi Slide Door - OXXXXO Section Views - 1 inch Nail-fin	Date: 20200716
Notes:	Layout: Horizontal Section View	Drawn By: J Johnson

Multi Slide Panel Stop w/ 8 x 1 FHP SS (Wht or Bg) Head 4 Screws/bag
(Used with Upgraded Signature Series Handle)

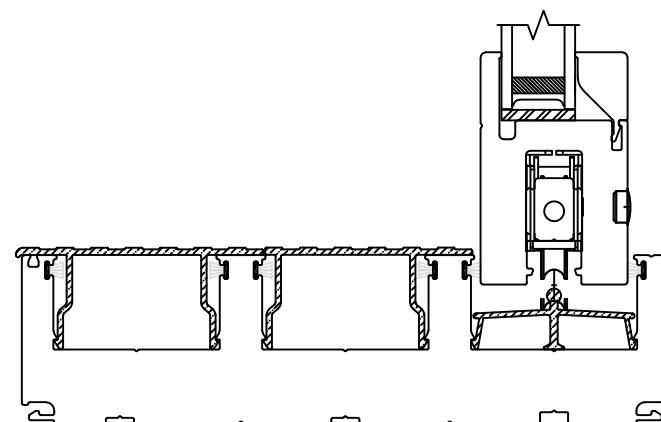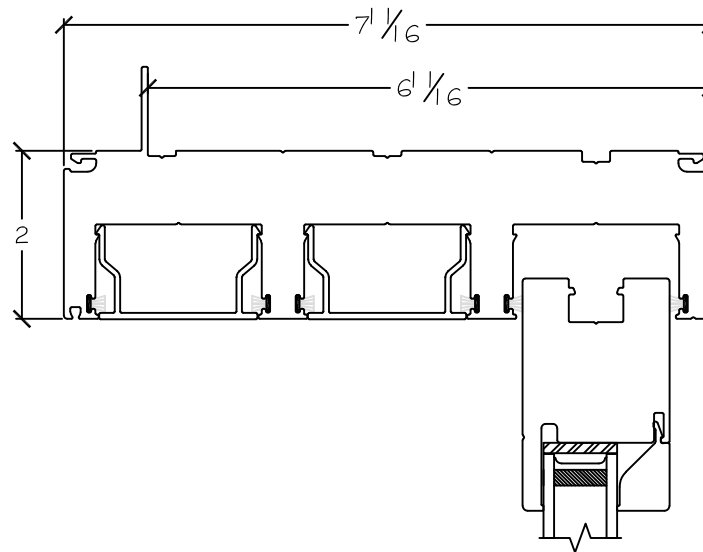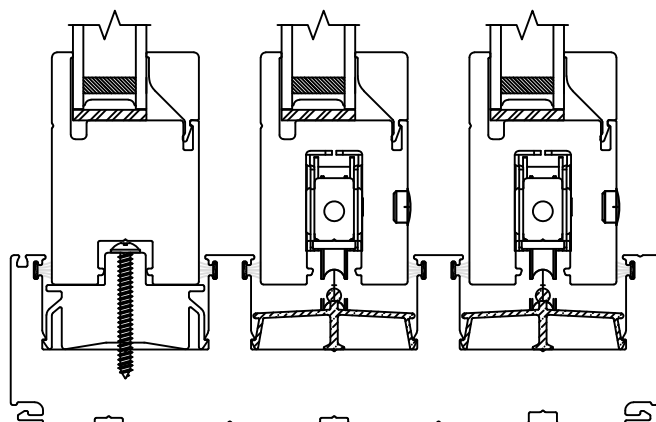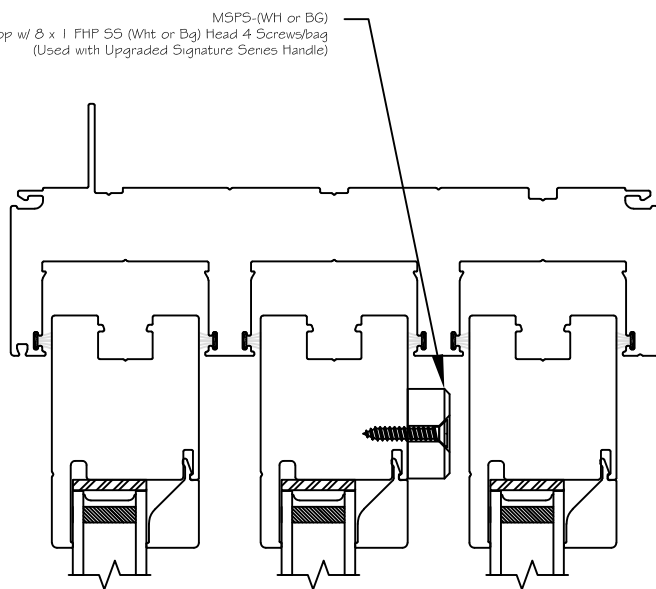

CASCADE
WINDOWS

10507 E. Montgomery Ave.
Spokane Valley, WA 99206

Project:	File name: 2750 Multi Slide Door - OXXXXO Section Views - 1 inch Nail-fin	Date: 20200716
Notes:	Layout: Vertical Section View	Drawn By: J Johnson